

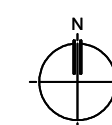


This drawing is the property of Presence Design and is limited to the original use for which it was prepared. Changes, reproduction, or assigning to any third party of this drawing for any other use is not permitted without written consent © 2022

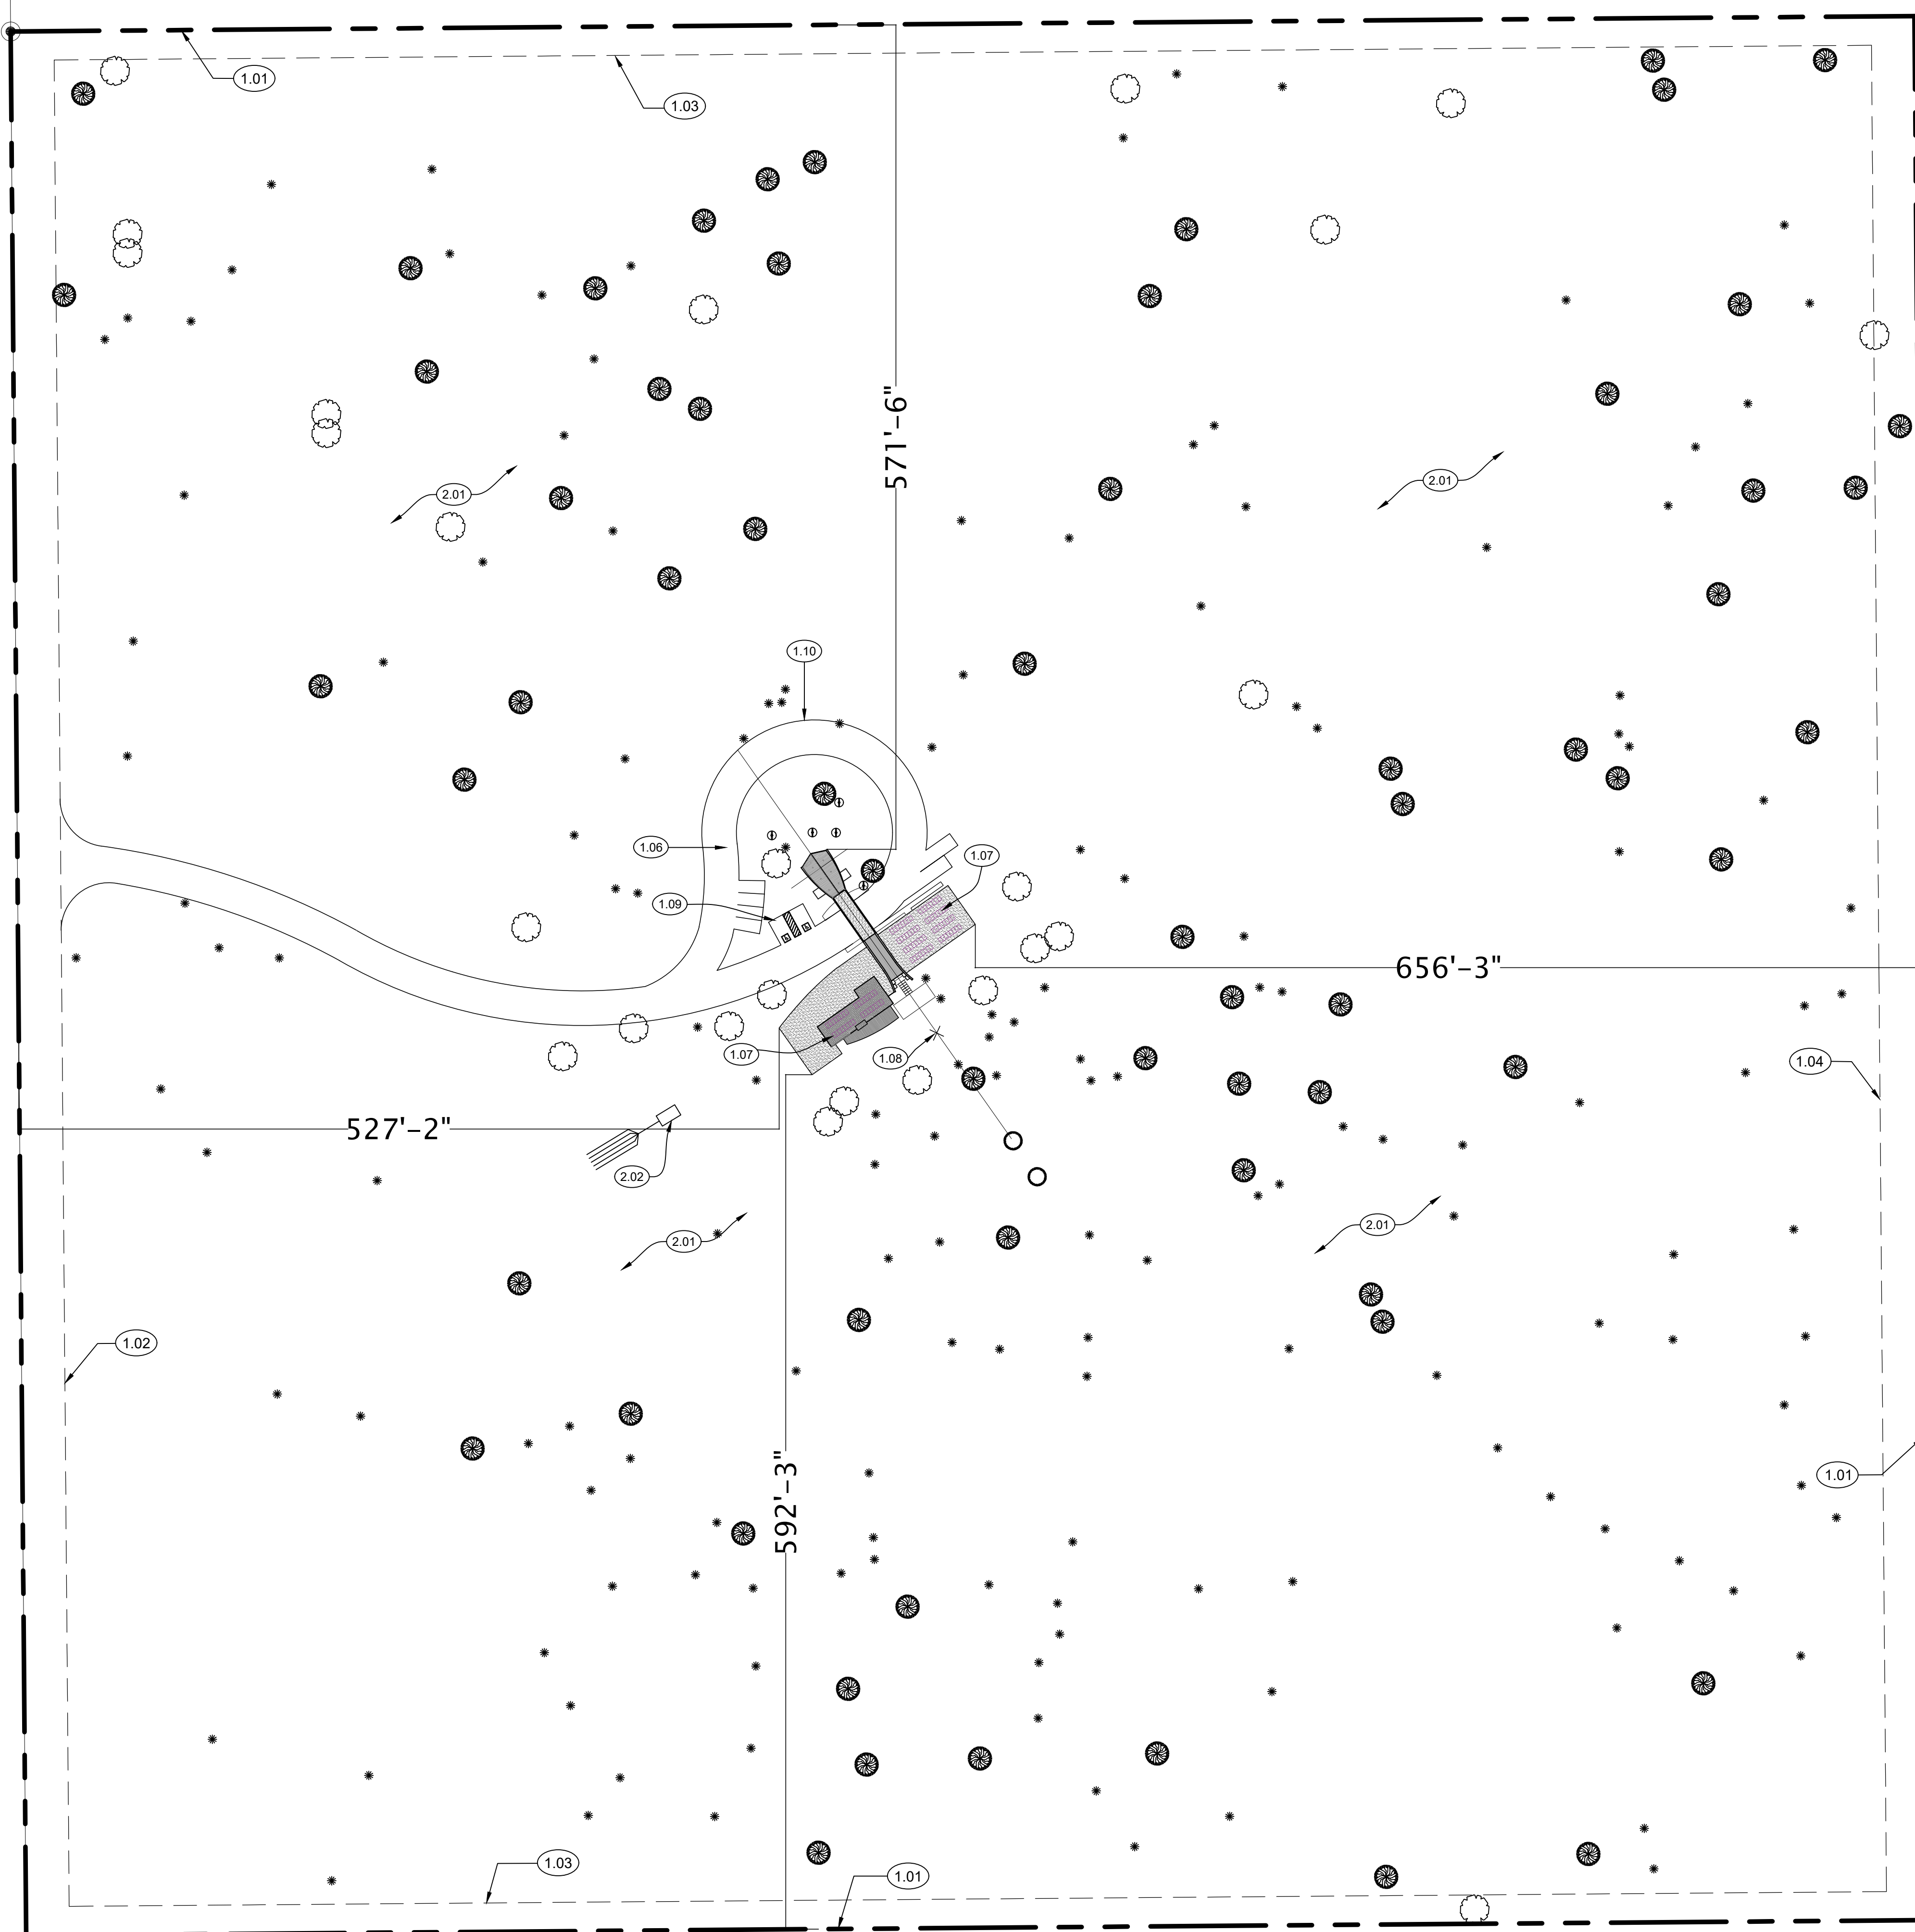

**CONCEPTUAL SITE PLAN**

Scale: 1/64" = 1'-00"

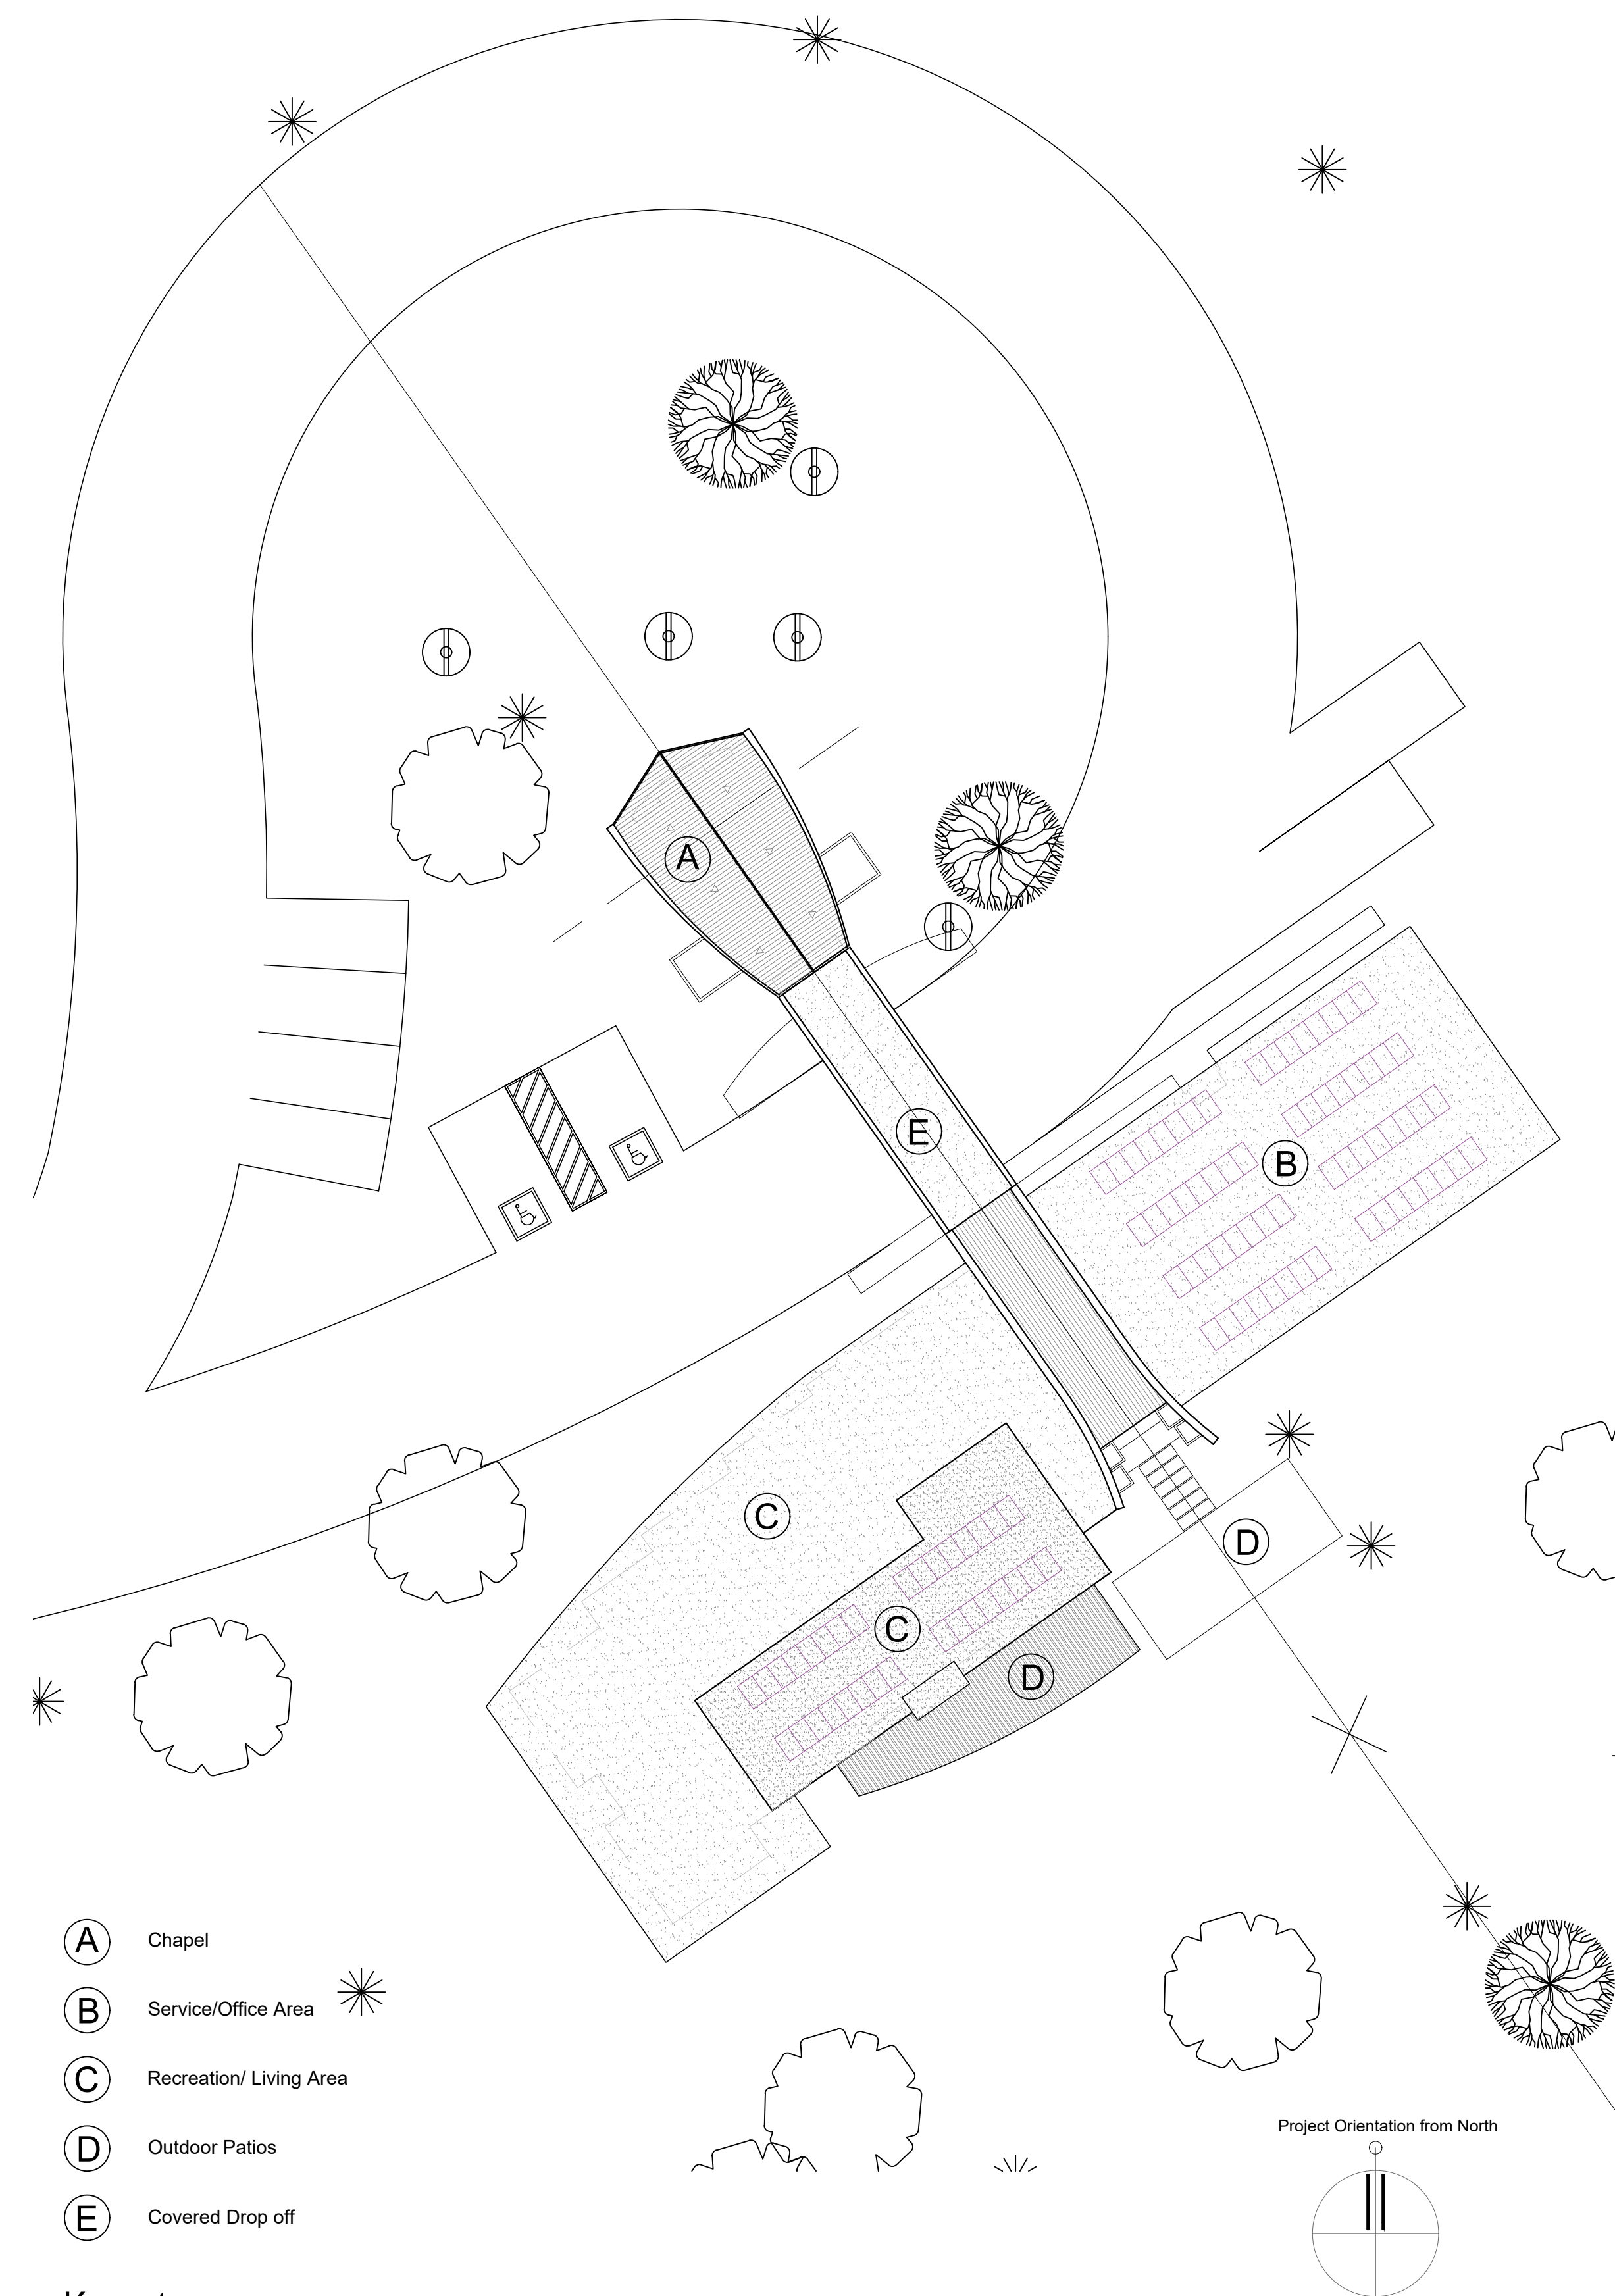

- (A) Chapel
- (B) Service/Office Area
- (C) Recreation/ Living Area
- (D) Outdoor Patios
- (E) Covered Drop off

**Keynotes**

- 1.01 Property line.
- 1.02 Front building setback.
- 1.03 Side yard building setback.
- 1.04 Rear yard building setback.
- 1.05 Existing Road.
- 1.06 New parking area stabilized decomposed granite.
- 1.07 Solar Panels
- 1.08 Windmill,
- 1.09 ADA parking
- 1.10 New structure.
- 2.01 Natural retention.
- 2.02 Septic leachfield.

**Special Notes**

- 1. Signage under separate permit


**Conceptual Site Plan**

Scale 1/64" = 1'-0" ; 1/16" = 1'-0"

**Residential Collective Home**

KOLBE MISSION

631 N Rolling Spring RD Williams, AZ 86046

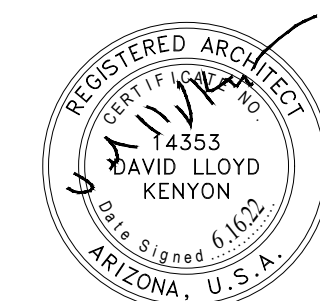

**PRESENCE DESIGN**

PD 2105.01

16 June 2022

**DR 1.03**